


NOTE: VENT MAY ALSO BE CONNECTED TO PERFORATED PIPE IN STONE ABOVE CHAMBER OR INSPECTION PORT CUT-OUT

GRANULAR WELL GRADED SOIL/AGGREGATE MIXTURES, <35% FINES. COMPACT IN 6" (152 mm) LIFTS TO 95% PROCTOR DENSITY. SEE THE TABLE OF ACCEPTABLE FILL MATERIALS IN STORMTECH'S DESIGN MANUAL, INSTALLATION MANUAL, OR WWW.STORMTECH.COM.

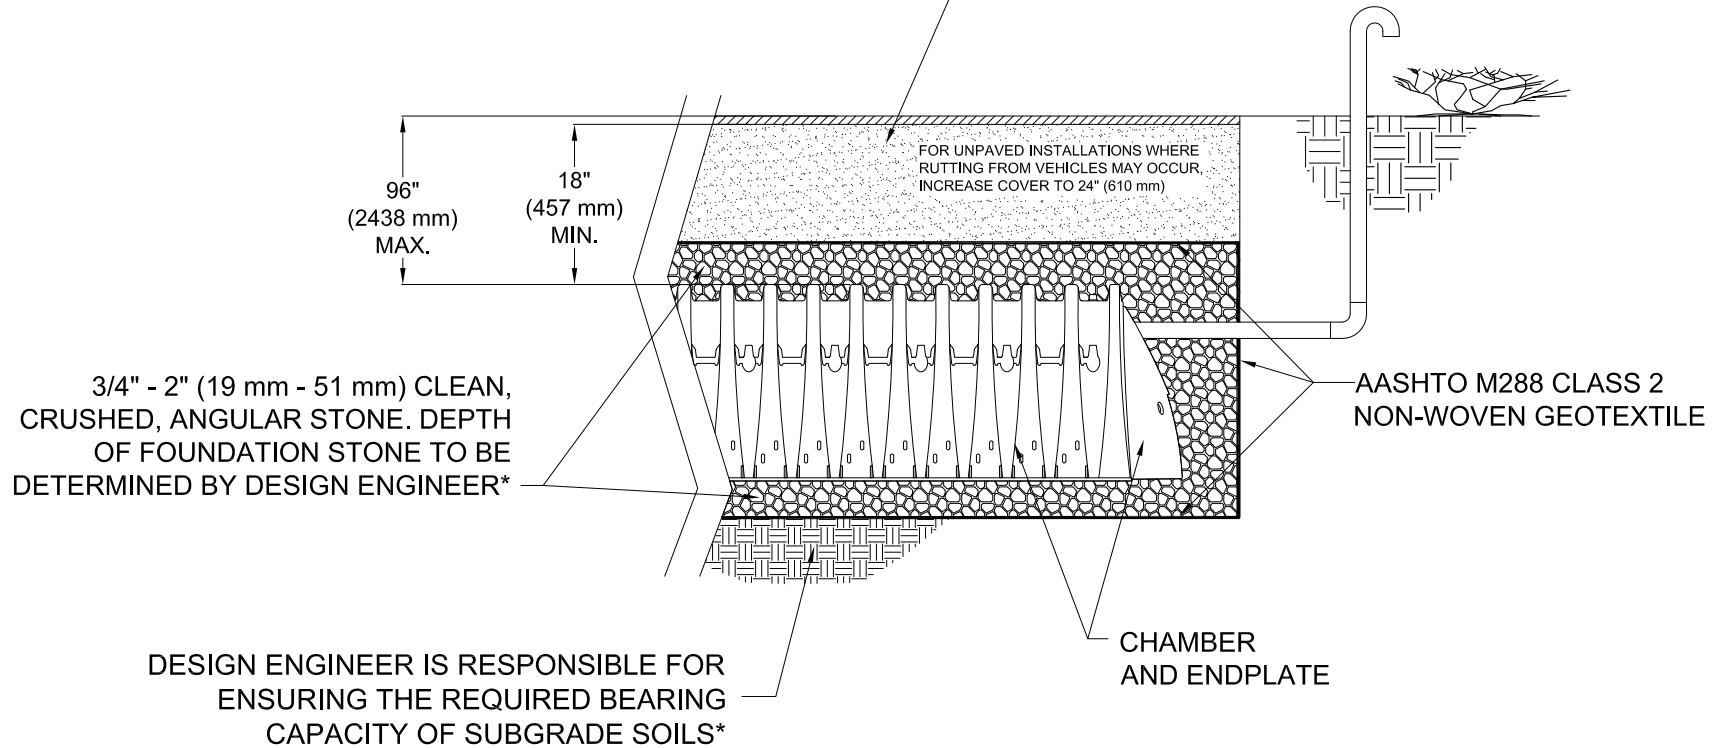

*SEE STORMTECH DESIGN MANUAL

STORMTECH STANDARD DETAIL DISCLAIMER

STORMTECH STANDARD DETAILS DEMONSTRATE RECOMMENDATIONS FOR INSTALLATION AND/OR STANDARD DIMENSIONS OF STORMTECH PRODUCTS. STORMTECH DETAILS DO NOT SUPERSEDE ANY STATE OR LOCAL REGULATORY SPECIFICATIONS. IT IS THE RESPONSIBILITY OF THE CONSULTING ENGINEER TO ENSURE COMPLIANCE WITH ALL REGULATORY SPECIFICATIONS. STORMTECH HAS NOT AUTHORIZED, AND IS NOT RESPONSIBLE FOR ANY ALTERATIONS BY OTHERS TO STORMTECH STANDARD DETAILS.



20 Beaver Road, Suite 104
 Wethersfield, CT 06109
 Phone: 860-492-2694
 Fax: 860-326-6401
 www.stormtech.com

VENT DIAGRAM - OPTION A


SCALE: NTS
 DATE: 11-7-08
 DRAWN BY: JLB
 CHECKED:



NOTE: VENT MAY ALSO BE CONNECTED THROUGH
END CAP OR TO PERFORATED PIPE IN STONE
ABOVE CHAMBER

GRANULAR WELL GRADED SOIL/AGGREGATE MIXTURES,
<35% FINES. COMPACT IN 6" (152 mm) LIFTS TO 95%
PROCTOR DENSITY. SEE THE TABLE OF ACCEPTABLE FILL
MATERIALS IN STORMTECH'S DESIGN MANUAL,
INSTALLATION MANUAL, OR WWW.STORMTECH.COM.

VENT TO BE ATTACHED THROUGH
INSPECTION PORT KNOCK-OUT
LOCATED AT CENTER OF CHAMBER

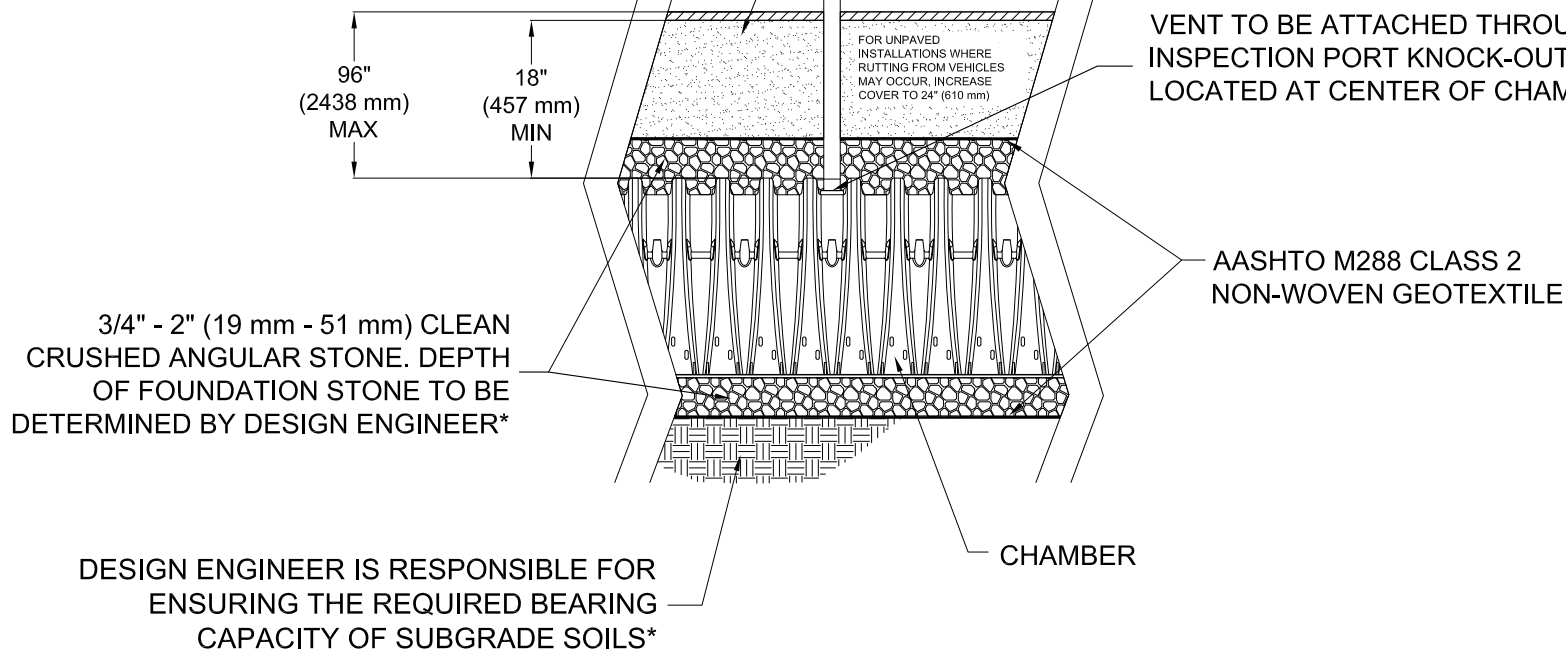

*SEE STORMTECH DESIGN MANUAL

STORMTECH STANDARD DETAIL DISCLAIMER

STORMTECH STANDARD DETAILS DEMONSTRATE RECOMMENDATIONS FOR INSTALLATION AND/OR STANDARD DIMENSIONS OF STORMTECH PRODUCTS. STORMTECH DETAILS DO NOT SUPERSEDE ANY STATE OR LOCAL REGULATORY SPECIFICATIONS. IT IS THE RESPONSIBILITY OF THE CONSULTING ENGINEER TO ENSURE COMPLIANCE WITH ALL REGULATORY SPECIFICATIONS. STORMTECH HAS NOT AUTHORIZED, AND IS NOT RESPONSIBLE FOR ANY ALTERATIONS BY OTHERS TO STORMTECH STANDARD DETAILS.




20 Beaver Road, Suite 104
Wethersfield, CT 06109
Phone: 860-492-2694
Fax: 860-326-6401
www.stormtech.com

VENT DIAGRAM - OPTION B

SCALE: NTS
DATE: 11-7-08
DRAWN BY: JLB
CHECKED:



NOTE: VENT MAY ALSO BE CONNECTED THROUGH
END CAP OR INSPECTION PORT CUT-OUT

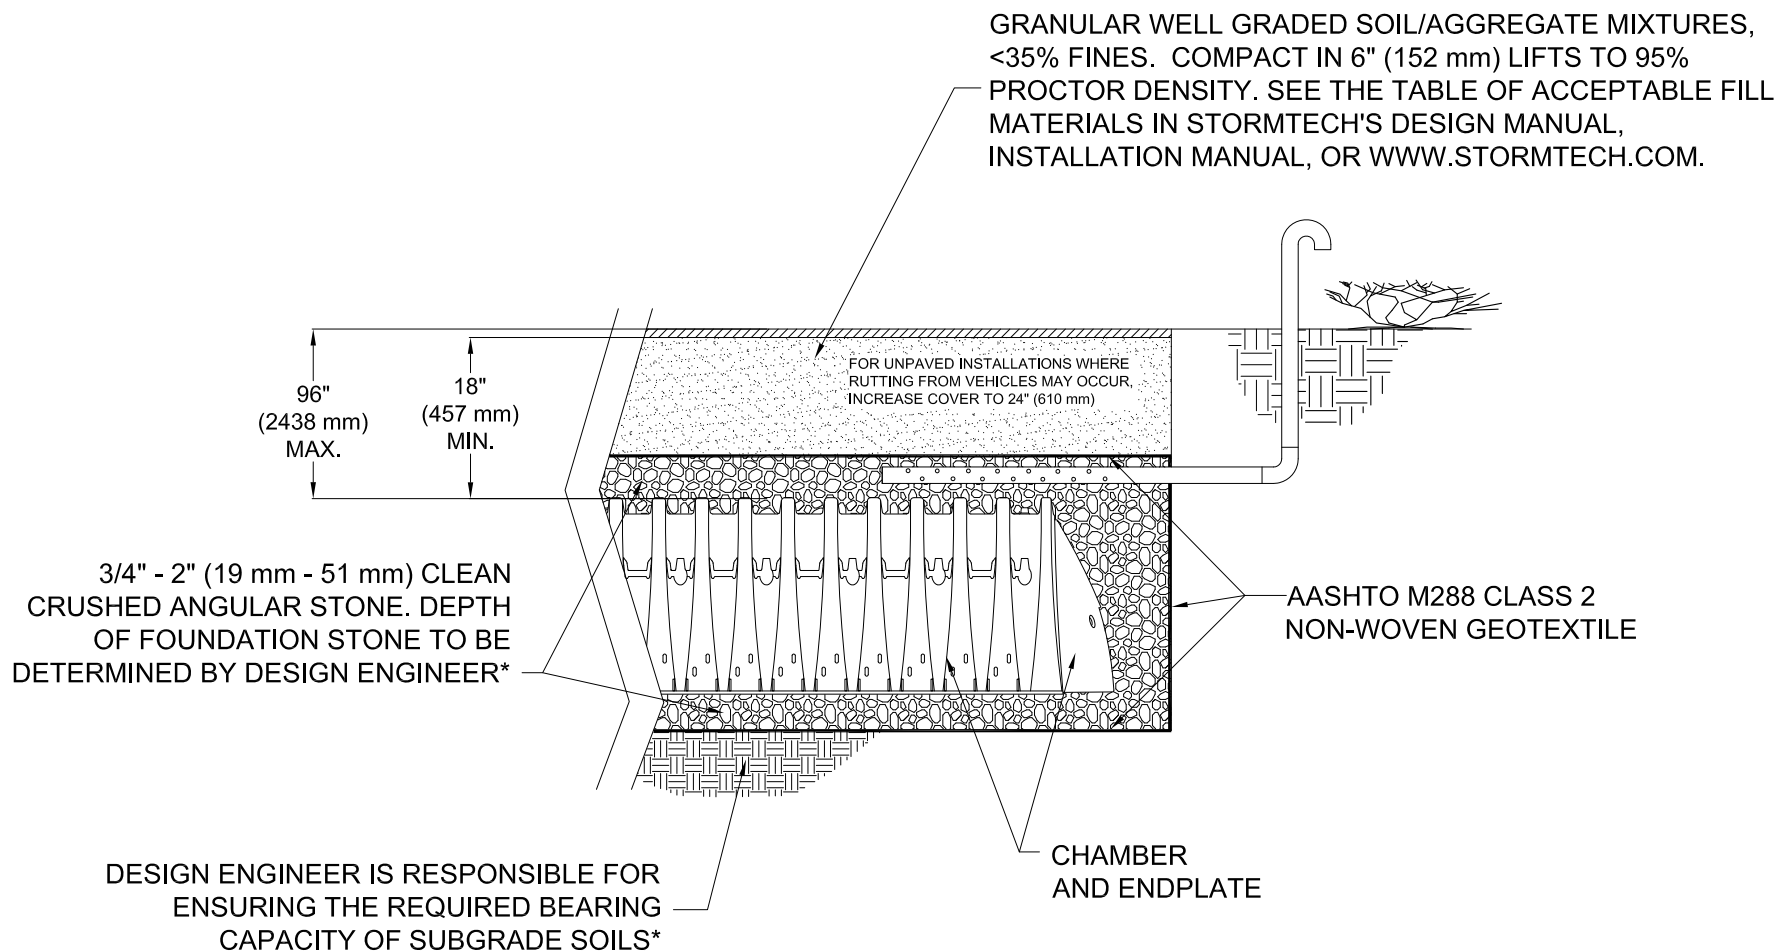

*SEE STORMTECH DESIGN MANUAL

STORMTECH STANDARD DETAIL DISCLAIMER

STORMTECH STANDARD DETAILS DEMONSTRATE RECOMMENDATIONS FOR INSTALLATION AND/OR STANDARD DIMENSIONS OF STORMTECH PRODUCTS. STORMTECH DETAILS DO NOT SUPERSEDE ANY STATE OR LOCAL REGULATORY SPECIFICATIONS. IT IS THE RESPONSIBILITY OF THE CONSULTING ENGINEER TO ENSURE COMPLIANCE WITH ALL REGULATORY SPECIFICATIONS. STORMTECH HAS NOT AUTHORIZED, AND IS NOT RESPONSIBLE FOR ANY ALTERATIONS BY OTHERS TO STORMTECH STANDARD DETAILS.



20 Beaver Road, Suite 104
Wethersfield, CT 06109
Phone: 888-492-2694
Fax: 860-326-8401
www.stormtech.com

VENT DIAGRAM - OPTION C

SCALE: NTS
DATE: 11-7-08
DRAWN BY: JLB
CHECKED:

